


SCOPE OF WORK:  
Mercury Business Centre – Presented by Mars Equities  
586 Territorial Drive Unit G  
6,024 RSF

Scale: 1/16" = 1'-0"  
NEW CONSTRUCTION PLAN

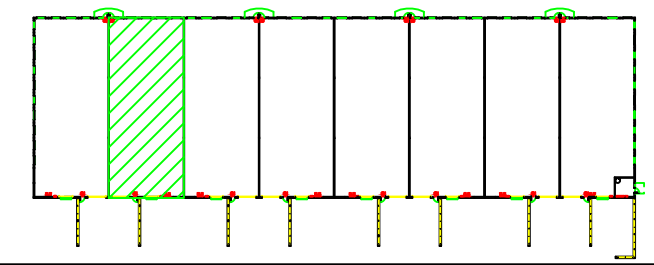

- GAS PIPING OVER HEAD, PROVIDE HANGERS AS REQUIRED.
- CAULK AT INTERSECTION OF COLUMN & STUD WALL TYP.
- HVAC CONTRACTOR TO PROVIDE HANGERS FOR UNIT HEATERS TYP.
- TYPICAL DEMISING WALL  
6" METAL STUDS W/ 5/8" GYP. BD. TO UNDERSIDE OF ROOF DECK – VERIFY DECK LOCATION W/ OWNER/TENANT  
ALT.: 8" CONC. BLOCK WALL TO UNDERSIDE OF ROOF DECK  
VERIFY LOCATION W/ OWNER/TENANT
- UNIT HEATER TYP. OF 2 EACH TENANT SPACE
- DUAL VOLTAGE EMERGENCY LIGHTING TYP. EA. TENANT SPACE
- 200 AMP 42 CIRCUIT ELECTRICAL PANEL TYP. EACH TENANT SPACE
- DUAL VOLTAGE EXIT SIGN TYP. AT EA. EXIT

CUSTOMER NAME:  
CONTACT PERSON:  
OFFICE #:  
OFFICE FAX #:

MOBILE #:  
EMAIL ADDRESS:

JOB NAME:  
JOB ADDRESS: 586 Territorial Drive Unit G, Bolingbrook, IL  
Lease Manager: Matt Barry Project Manager: Dan Voss  
SUBCONTRACTORS: TBD

DATE: 8/3/2009  
REVISED:  
DRAWN BY: DAV

**MARS EQUITIES**  
150 HARVESTER DRIVE, SUITE 100 BARR RIDGE, IL 60625  
TEL: (630) 230-2000 FAX: (630) 655-9034

SHEET NO.  
1