



SCOPE OF WORK:
 Mercury Business Centre – Presented by Mars Equities
 586 Territorial Drive Unit E
 6,024 RSF

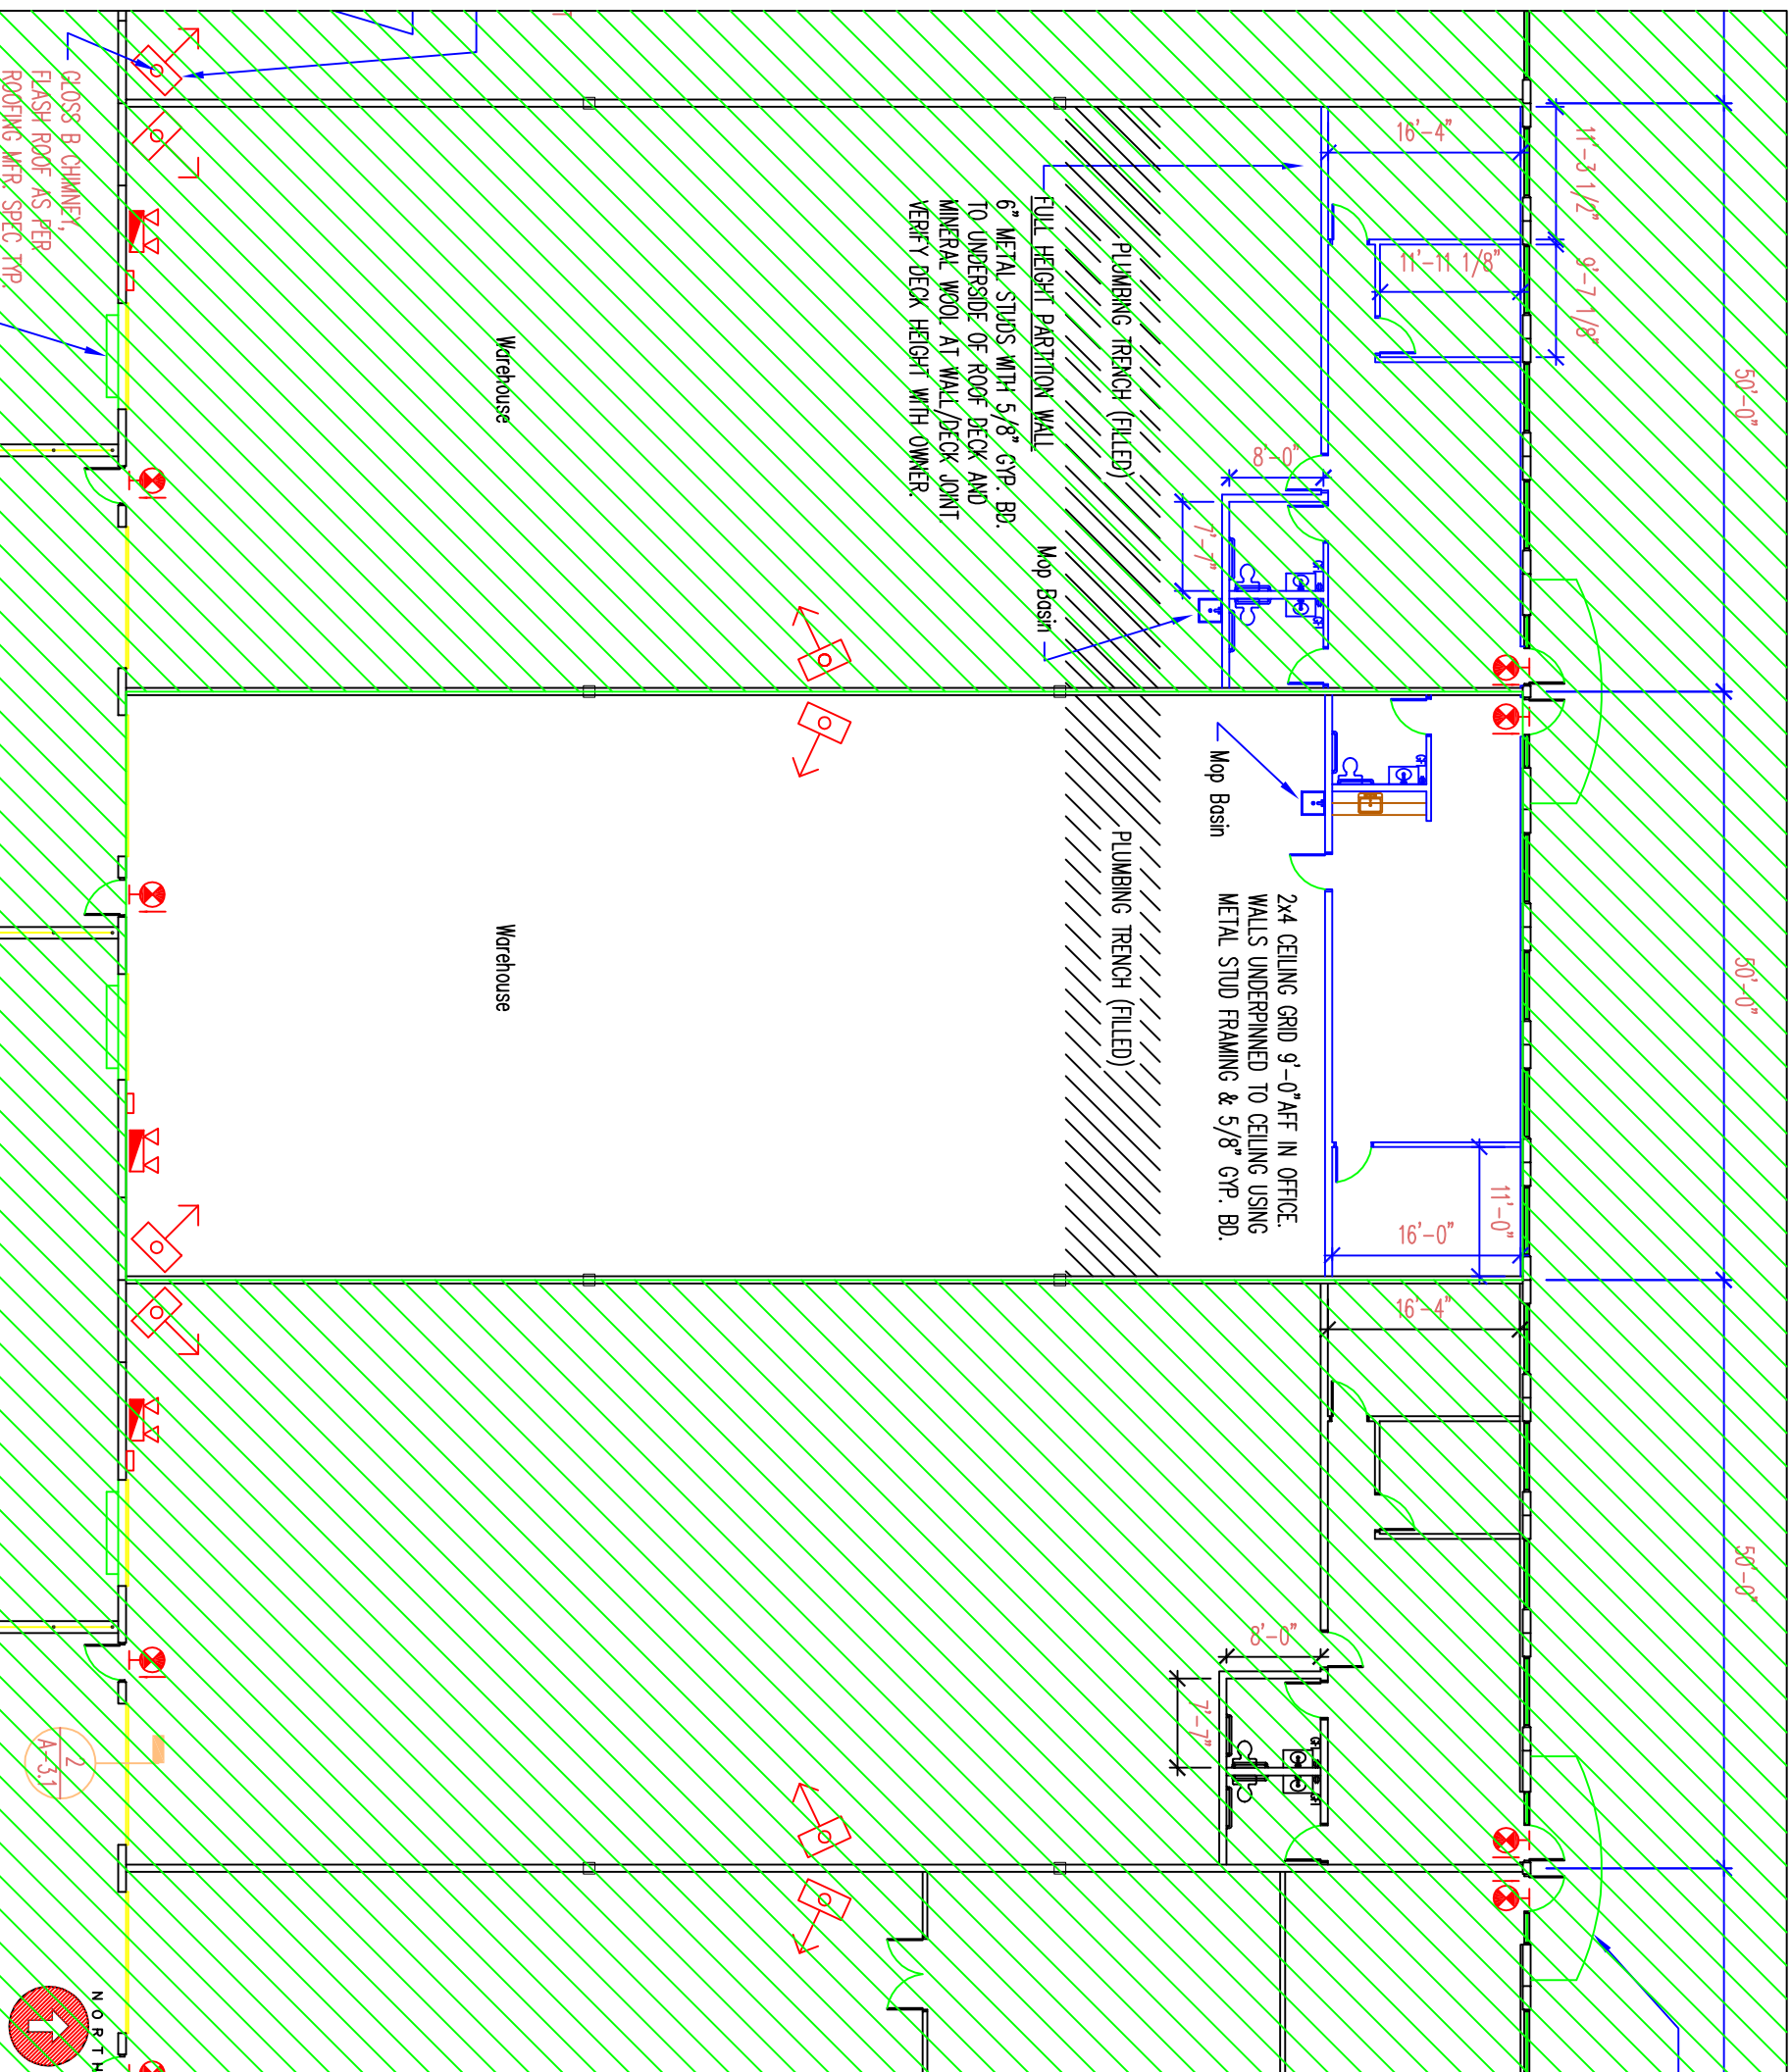


Scale: 1/16" = 1'-0"
NEW CONSTRUCTION PLAN

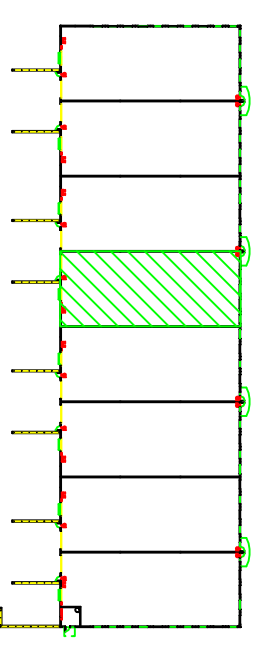

CUSTOMER NAME:
CONTACT PERSON:
OFFICE #:
OFFICE FAX #:
MOBILE #:
EMAIL ADDRESS:

JOB NAME: ACM Technologies
JOB ADDRESS: 586 Territorial Drive Unit H, Bolingbrook, IL
Lease Manager: Matt Barry
Project Manager: Dan Voss
SUBCONTRACTORS:
 TBD

DATE: 10/7/2009
REVISED:
DRAWN BY: DAV

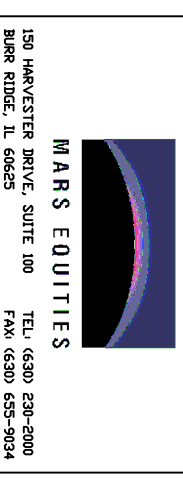

SHEET NO.
 1